



FILE: A:\V\1410541\1410541.PLT 1. PROJECT: 1410541.DWG
 DATE: 07/17/05 4:13 PM
 PLOTTED BY: J. L. BROWN
 CADD

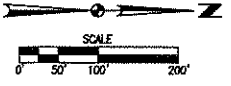

| REVISIONS | DATE | BY | CHK |
|-----------|------|----|-----|
| | | | |
| | | | |
| | | | |
| | | | |

3405 S.E. CROSSROADS DRIVE, SUITE G
 GRIMES, IOWA 50111
 PHONE: (515) 369-4400 FAX: (515) 369-4410

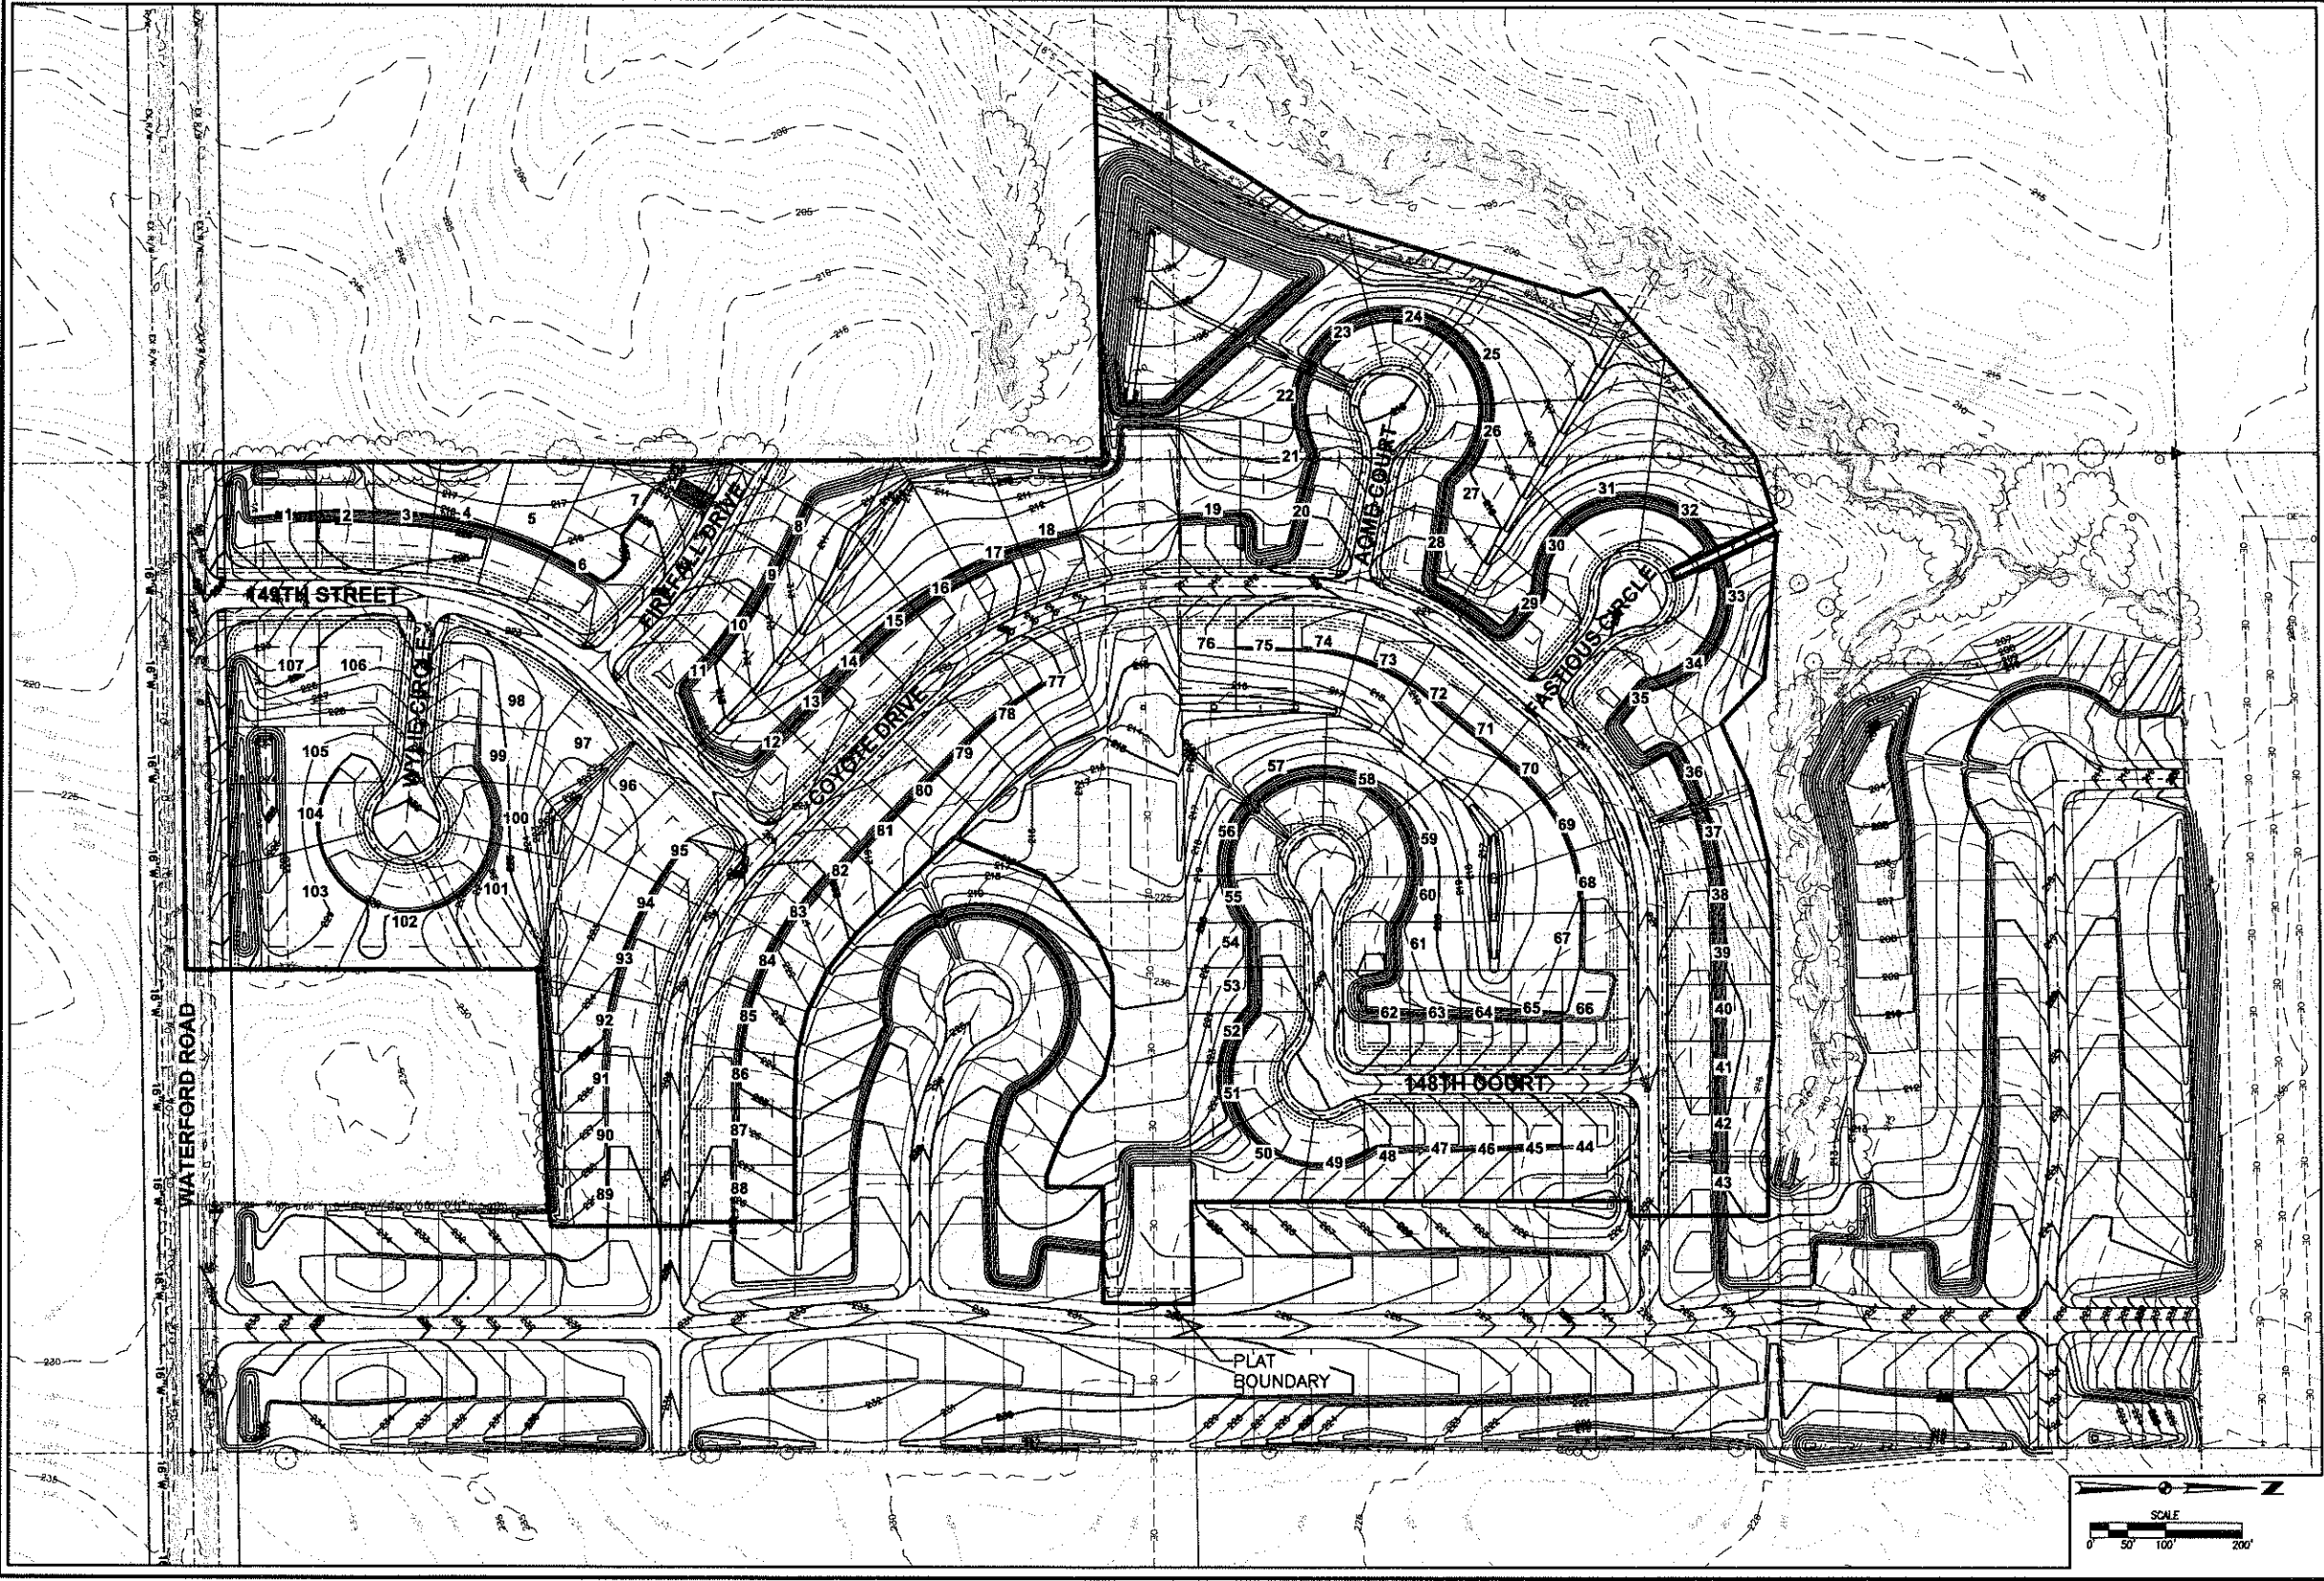

URBANDALE, IOWA

COYOTE RIDGE PLAT 1
 GRADING EXHIBIT

1/1
 1410.541

ENGINEER: _____
 TECH: _____

PREPARED